

A

A

B

B

C


C

D

D

E

E

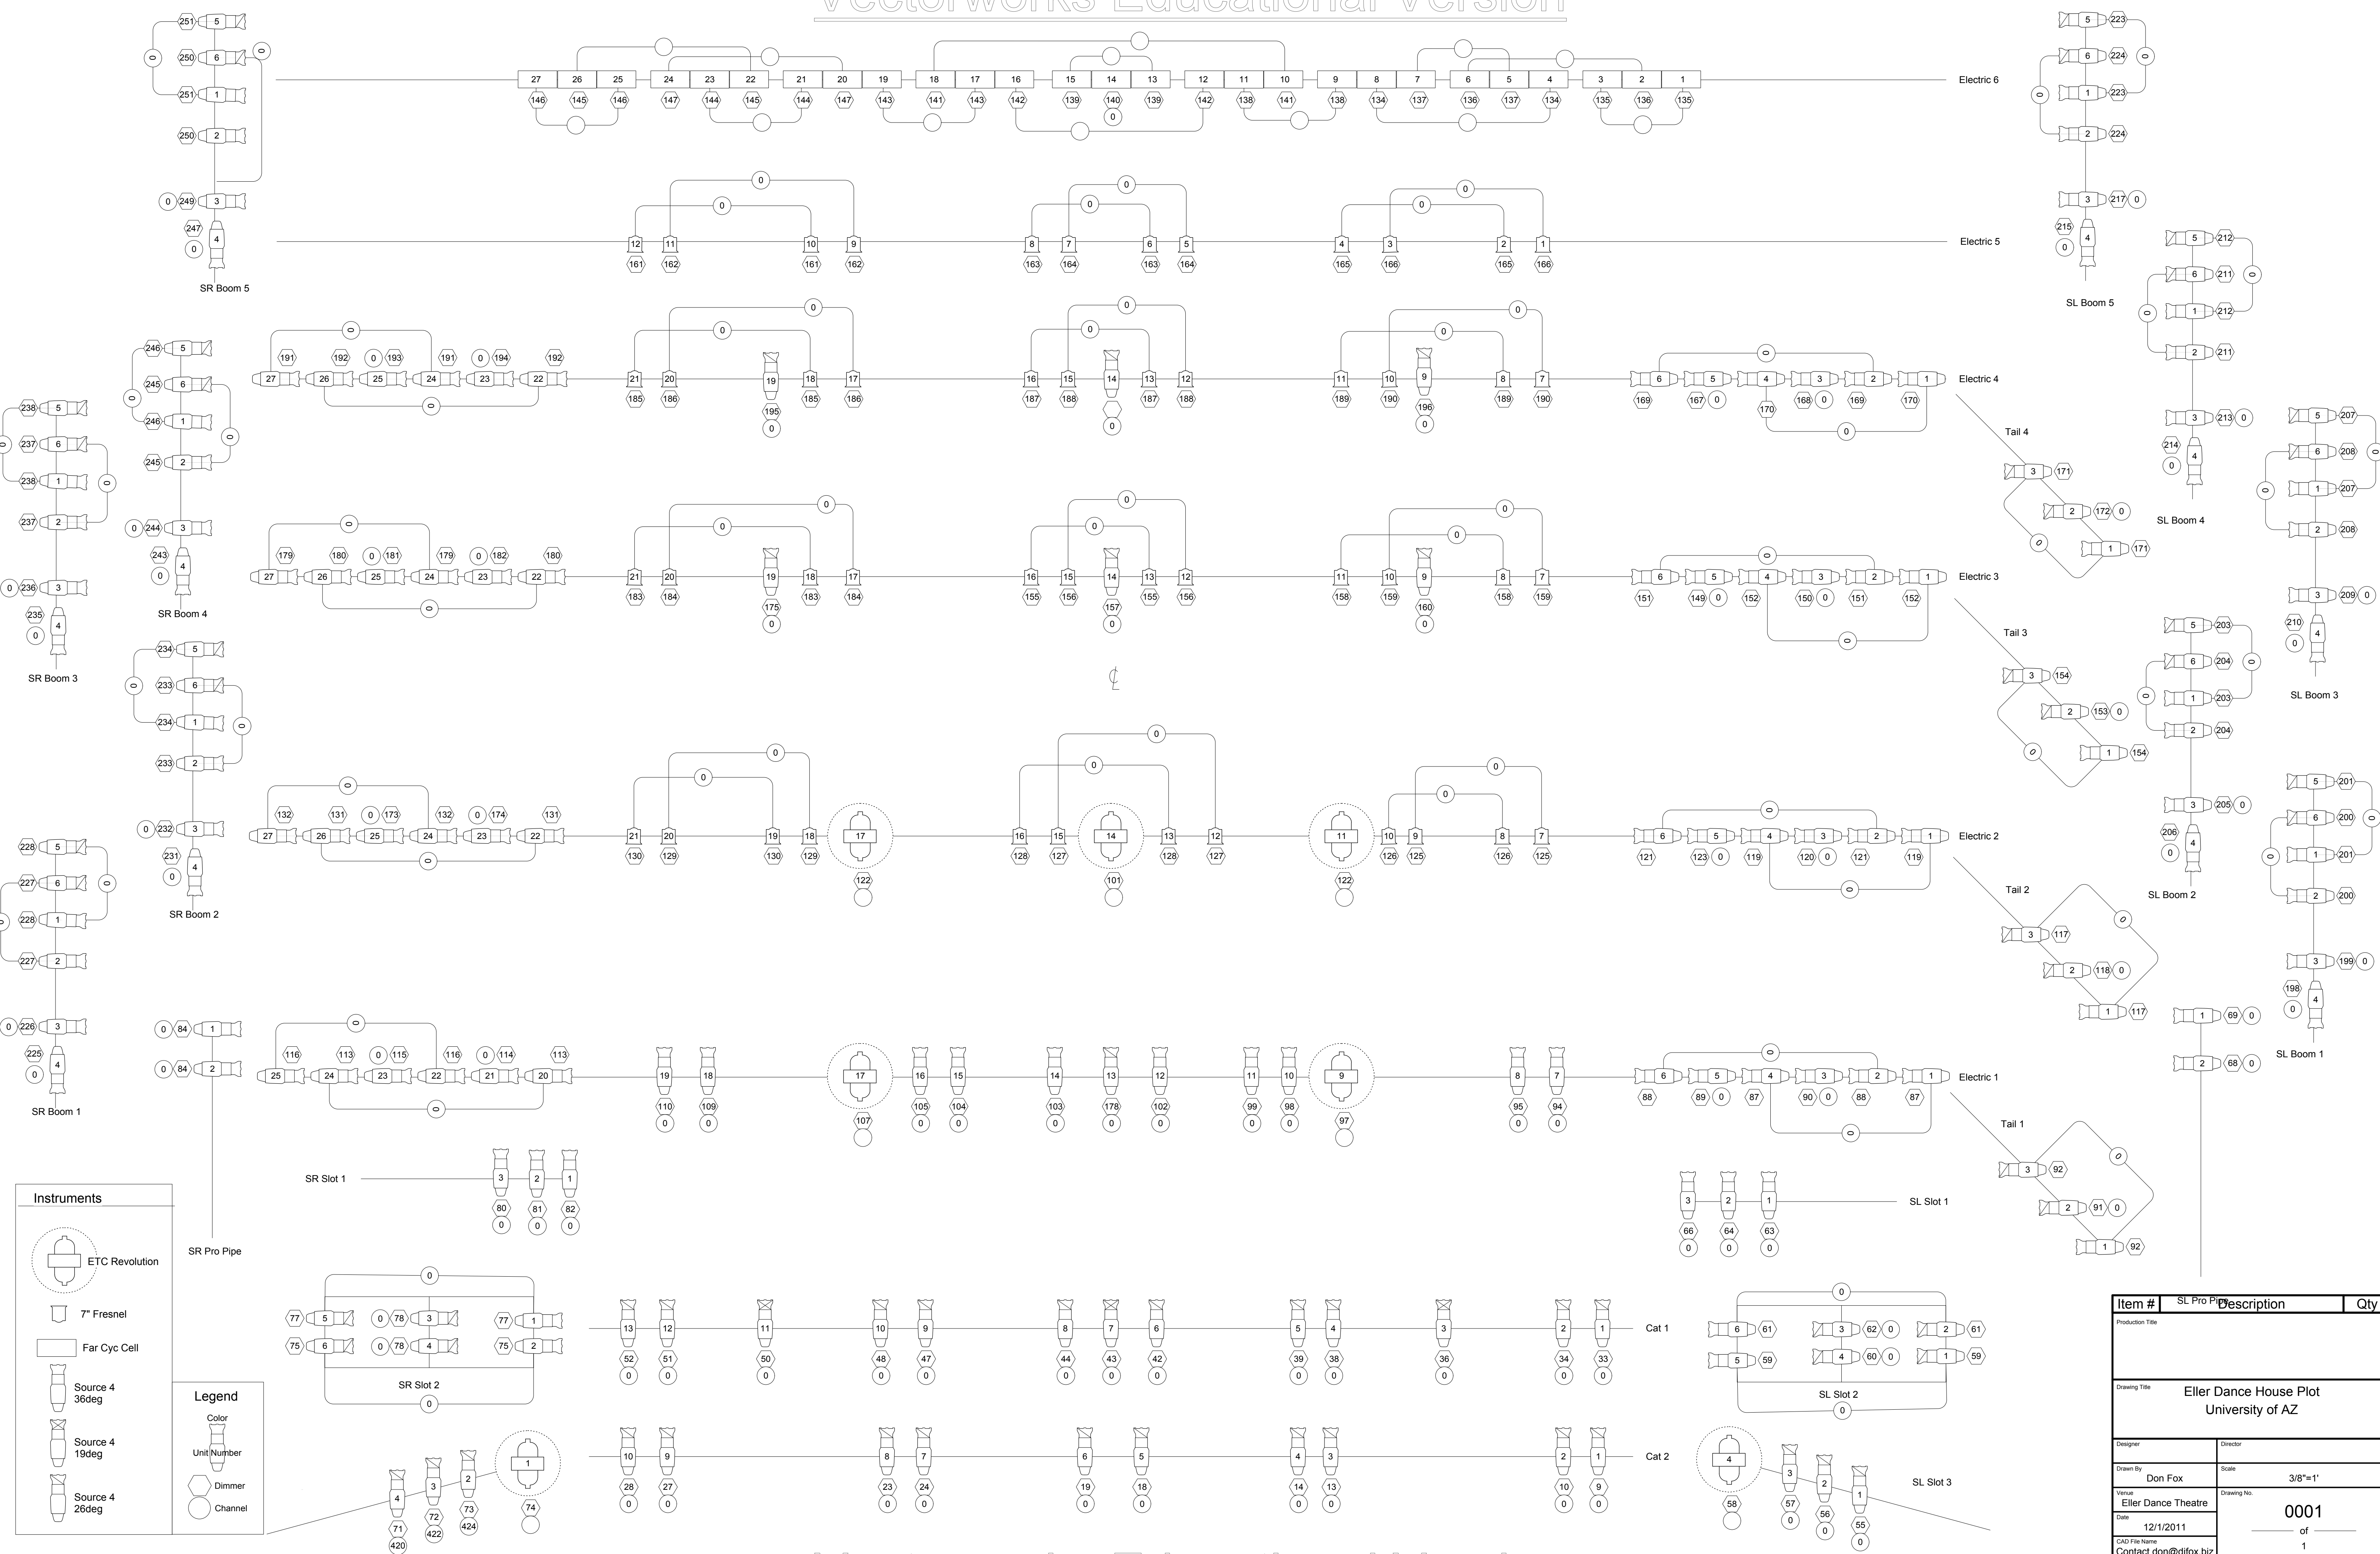

**Instruments**

- ETC Revolution
- 7' Fresnel
- Far Cyc Cell
- Source 4 36deg
- Source 4 19deg
- Source 4 26deg

**Legend**

- Color
- Unit Number
- Dimmer
- Channel

Item #	SL Pro Pipe	Description	Qty
Production Title			
Drawing Title			
<b>Eller Dance House Plot</b> University of AZ			
Designer	Director		
Drawn By	Don Fox	Scale	3/8"=1'
Venue	Eller Dance Theatre	Drawing No.	0001
Date	12/1/2011	of	
CAD File Name	Contact don@djfox.biz	1	